


1 North Interior Elevation
1/4" = 1'-0"

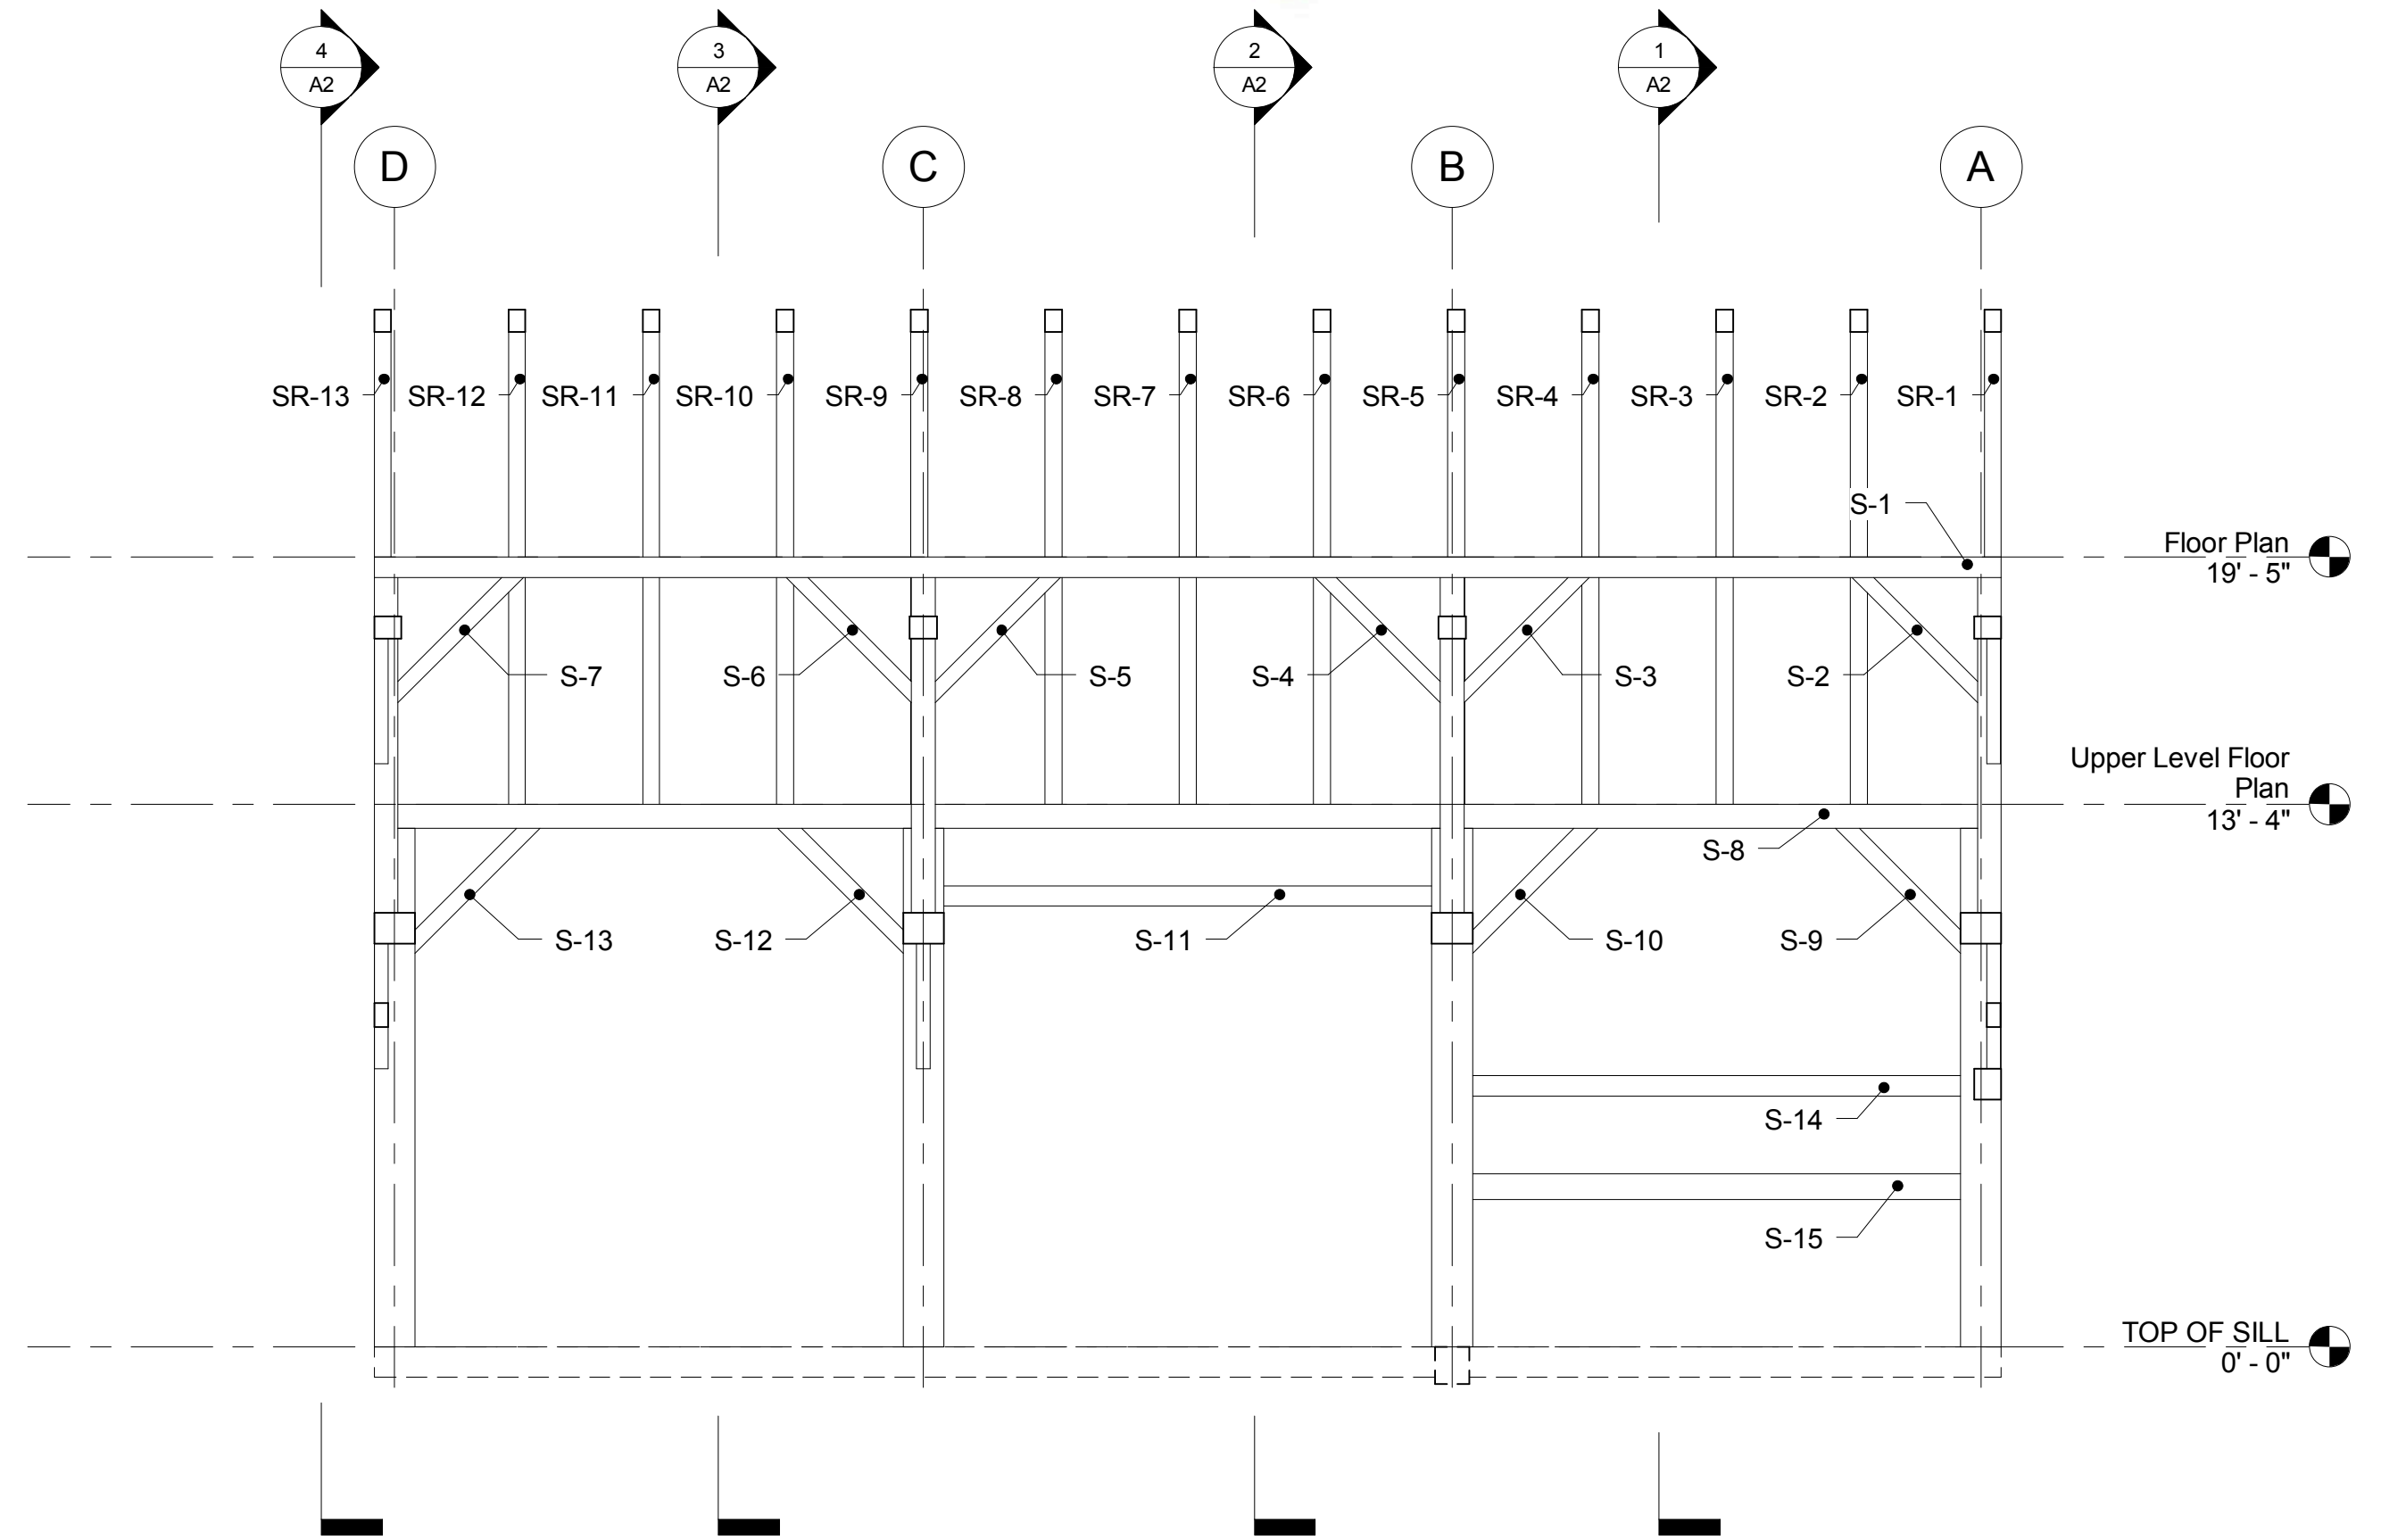

2 South Interior Elevation
1/4" = 1'-0"

Kelly Barn
6614 Main Road
West Haven, VT 05743

1012
Scale: As indicated
4/15/2010

Drawn By: RAF
Checked By: RAF



Foster
Design

Interior
Elevations

A3